

FILE NAME = L:\AP\090056-ashford\3_CADD\dgn\090056_CPH_MPT_DET_02.dgn
 DATE/TIME = 12/16/2015 4:03:43 PM
 USER = usj04025




IN CHARGE OF: D.W.
 MADE BY: D.B.
 CHECKED BY: J.A.

WSP • SELLS
 Transportation & Infrastructure
 555 Pleasantville Road • Briarcliff Manor, NY 10510 *914-747-1120
 www.wsp-sells.com

REVISION NUMBER	DATE	MADE BY	APP'D BY	REVISION

RECORD DRAWING CERTIFICATION	
<input type="checkbox"/>	AS BUILT-CHANGES AS NOTED
<input type="checkbox"/>	AS BUILT-NO CHANGES
CONTRACTOR	
NAME	PROJECT COORDINATOR
SIGNATURE _____	SIGNATURE _____
TITLE _____	TITLE _____
DATE _____	DATE _____

WESTCHESTER COUNTY, NEW YORK DEPARTMENT OF PUBLIC WORKS AND TRANSPORTATION DIVISION OF ENGINEERING		CONTRACT NUMBER 09-547	DRAWING NUMBER MPTD-2
REHABILITATION OF THE ASHFORD AVENUE BRIDGE (BIN 5348380) AND RAMP (BIN 534838A)		SHEET NO. 40 OF 230	
WZTC - STAGE 1 RAMP DETOUR PLAN 1		SCALE: N.T.S. DATE: JUNE 2015	
		DPW FILE NO. 56-23-G-98-0	REV NO.

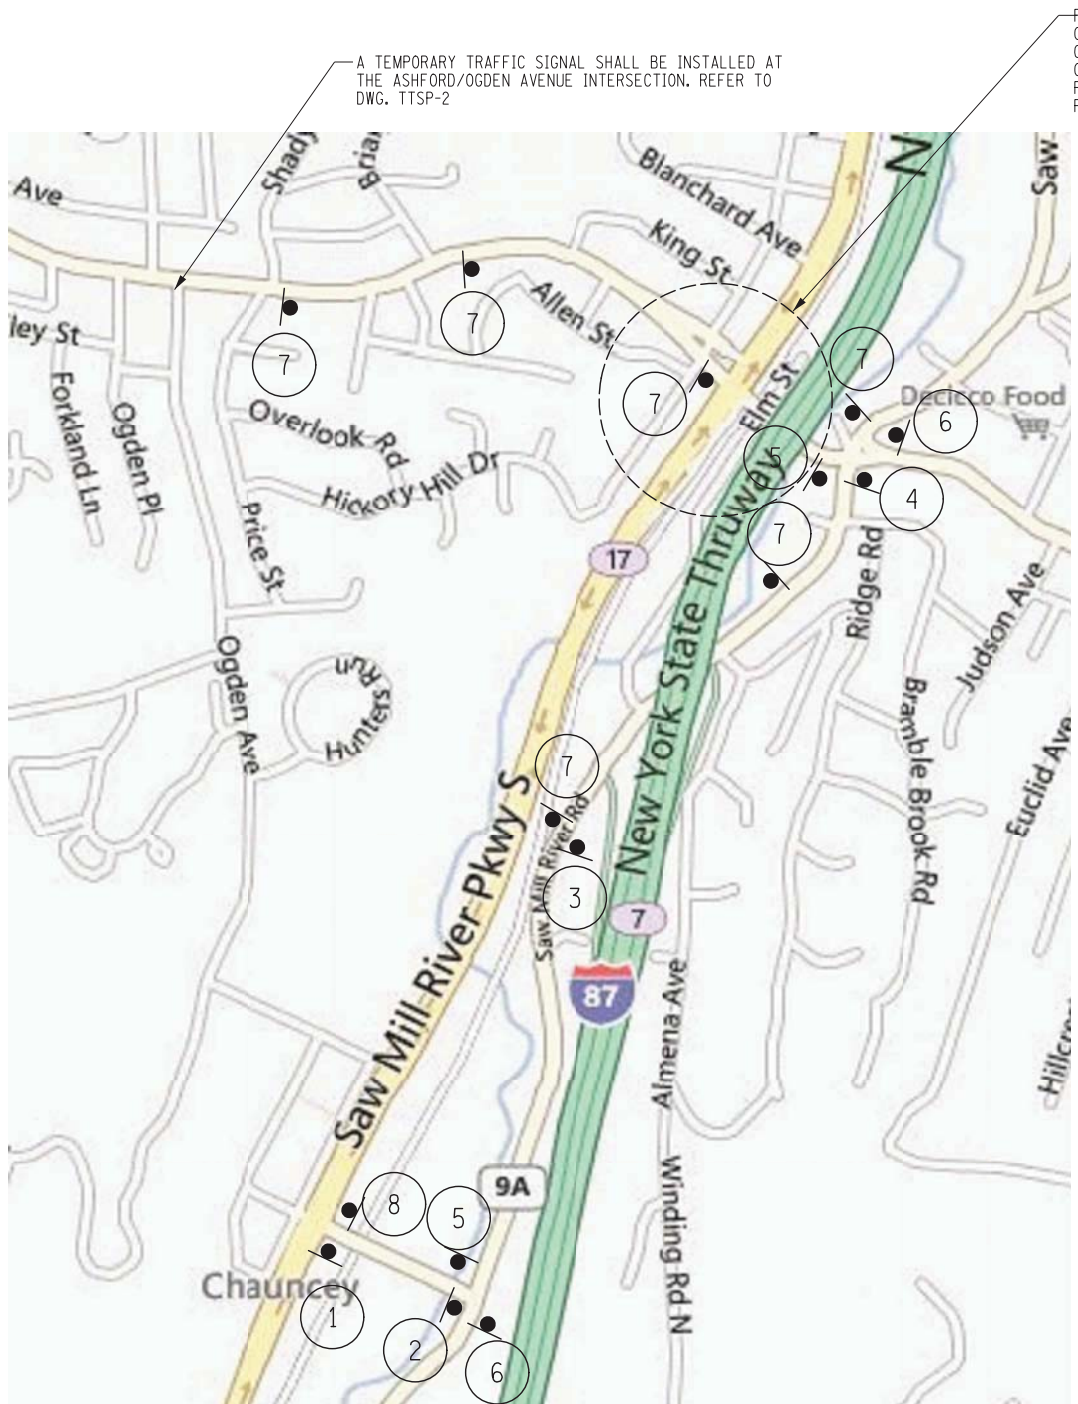

A TEMPORARY TRAFFIC SIGNAL SHALL BE INSTALLED AT THE ASHFORD/OGDEN AVENUE INTERSECTION. REFER TO DWG. TTSP-2

FOR ADDITIONAL DETOUR SIGNAGE ON ASHFORD AVENUE AND FOR THE CLOSURE OF NORTHBOUND EXIT 17 ON THE SAW MILL RIVER PARKWAY, REFER TO THE MAINTENANCE AND PROTECTION OF TRAFFIC DRAWINGS

FOR ADVANCED WARNING SIGNAGE ON THE SAW MILL RIVER PARKWAY, SOUTH OF THE LAWRENCE STREET INTERSECTION, PLEASE SEE DWG. MPTD-3

DETOUR PLAN VIEW
N.T.S.

DETOUR SIGN TABLES

SIGN NUMBER	SIGN DESIGNATION	MINIMUM DIMENSIONS (INCHES)	SIGN NUMBER	SIGN DESIGNATION	MINIMUM DIMENSIONS (INCHES)
1	ASHFORD AVENUE	30 X 18	5	DETOUR NORTH	24 X 12
	DETOUR →	30 X 24		SRMP	30 X 24
2	ASHFORD AVENUE	30 X 18		→	21 X 15
	DETOUR ←	30 X 24		M4-8 M3-1 M1-10SMRPNY M6-1R	
3	ASHFORD AVENUE	30 X 18	6	DETOUR NORTH	24 X 12
	DETOUR ↑	30 X 24		DETOUR NORTH	24 X 12
4	ASHFORD AVENUE	30 X 18		SRMP	30 X 24
	END DETOUR	24 X 18		←	21 X 15
5	ASHFORD AVENUE	30 X 18	7	DETOUR NORTH	24 X 12
	DETOUR →	30 X 24		DETOUR NORTH	24 X 12
	ASHFORD AVENUE	30 X 18		SRMP	30 X 24
	DETOUR ↑	30 X 24		↑	21 X 15
6	ASHFORD AVENUE	30 X 18	8	DETOUR NORTH	24 X 12
	DETOUR ←	30 X 24		SRMP	30 X 24
7	ASHFORD AVENUE	30 X 18		END DETOUR	24 X 18
	END DETOUR	24 X 18		M3-1 M1-10SMRPNY M4-8a	
8	ASHFORD AVENUE	30 X 18			
	END DETOUR	24 X 18			

- NOTES:
- ALL CONSTRUCTION SIGNS SHALL BE PAID FOR UNDER ITEM 619.01 AND INSTALLED IN ACCORDANCE WITH NYS DOT STANDARD SHEET SECTIONS 619 AND 645. SIGNAGE MAY BE MODIFIED BY THE WESTCHESTER COUNTY DEPARTMENT OF PUBLIC WORKS AND TRANSPORTATION, NYS DOT OR HUDSON VALLEY TMC AT THEIR DISCRETION, AT NO ADDITIONAL EXPENSE. THE CONTRACTOR SHALL ACCOUNT FOR THIS IN THE PRICE BID FOR ITEM 619.01. THIS NOTE APPLIES TO ALL CONSTRUCTION SIGNS FOR THE ENTIRE PROJECT.
 - FULL CLOSURE OF THE NB SMRP WILL ONLY BE PERMITTED WITH PERMISSION FROM THE EIC BETWEEN THE HOURS OF 11:00PM AND 5:00AM. SINGLE LANE CLOSURES ARE PERMITTED BETWEEN 9:30 AM TO 2:30PM AND 8:00PM TO 5:30AM.