


Right-of-Way Acquisition Plan & Table

Replacement of the Crane Road Bridge

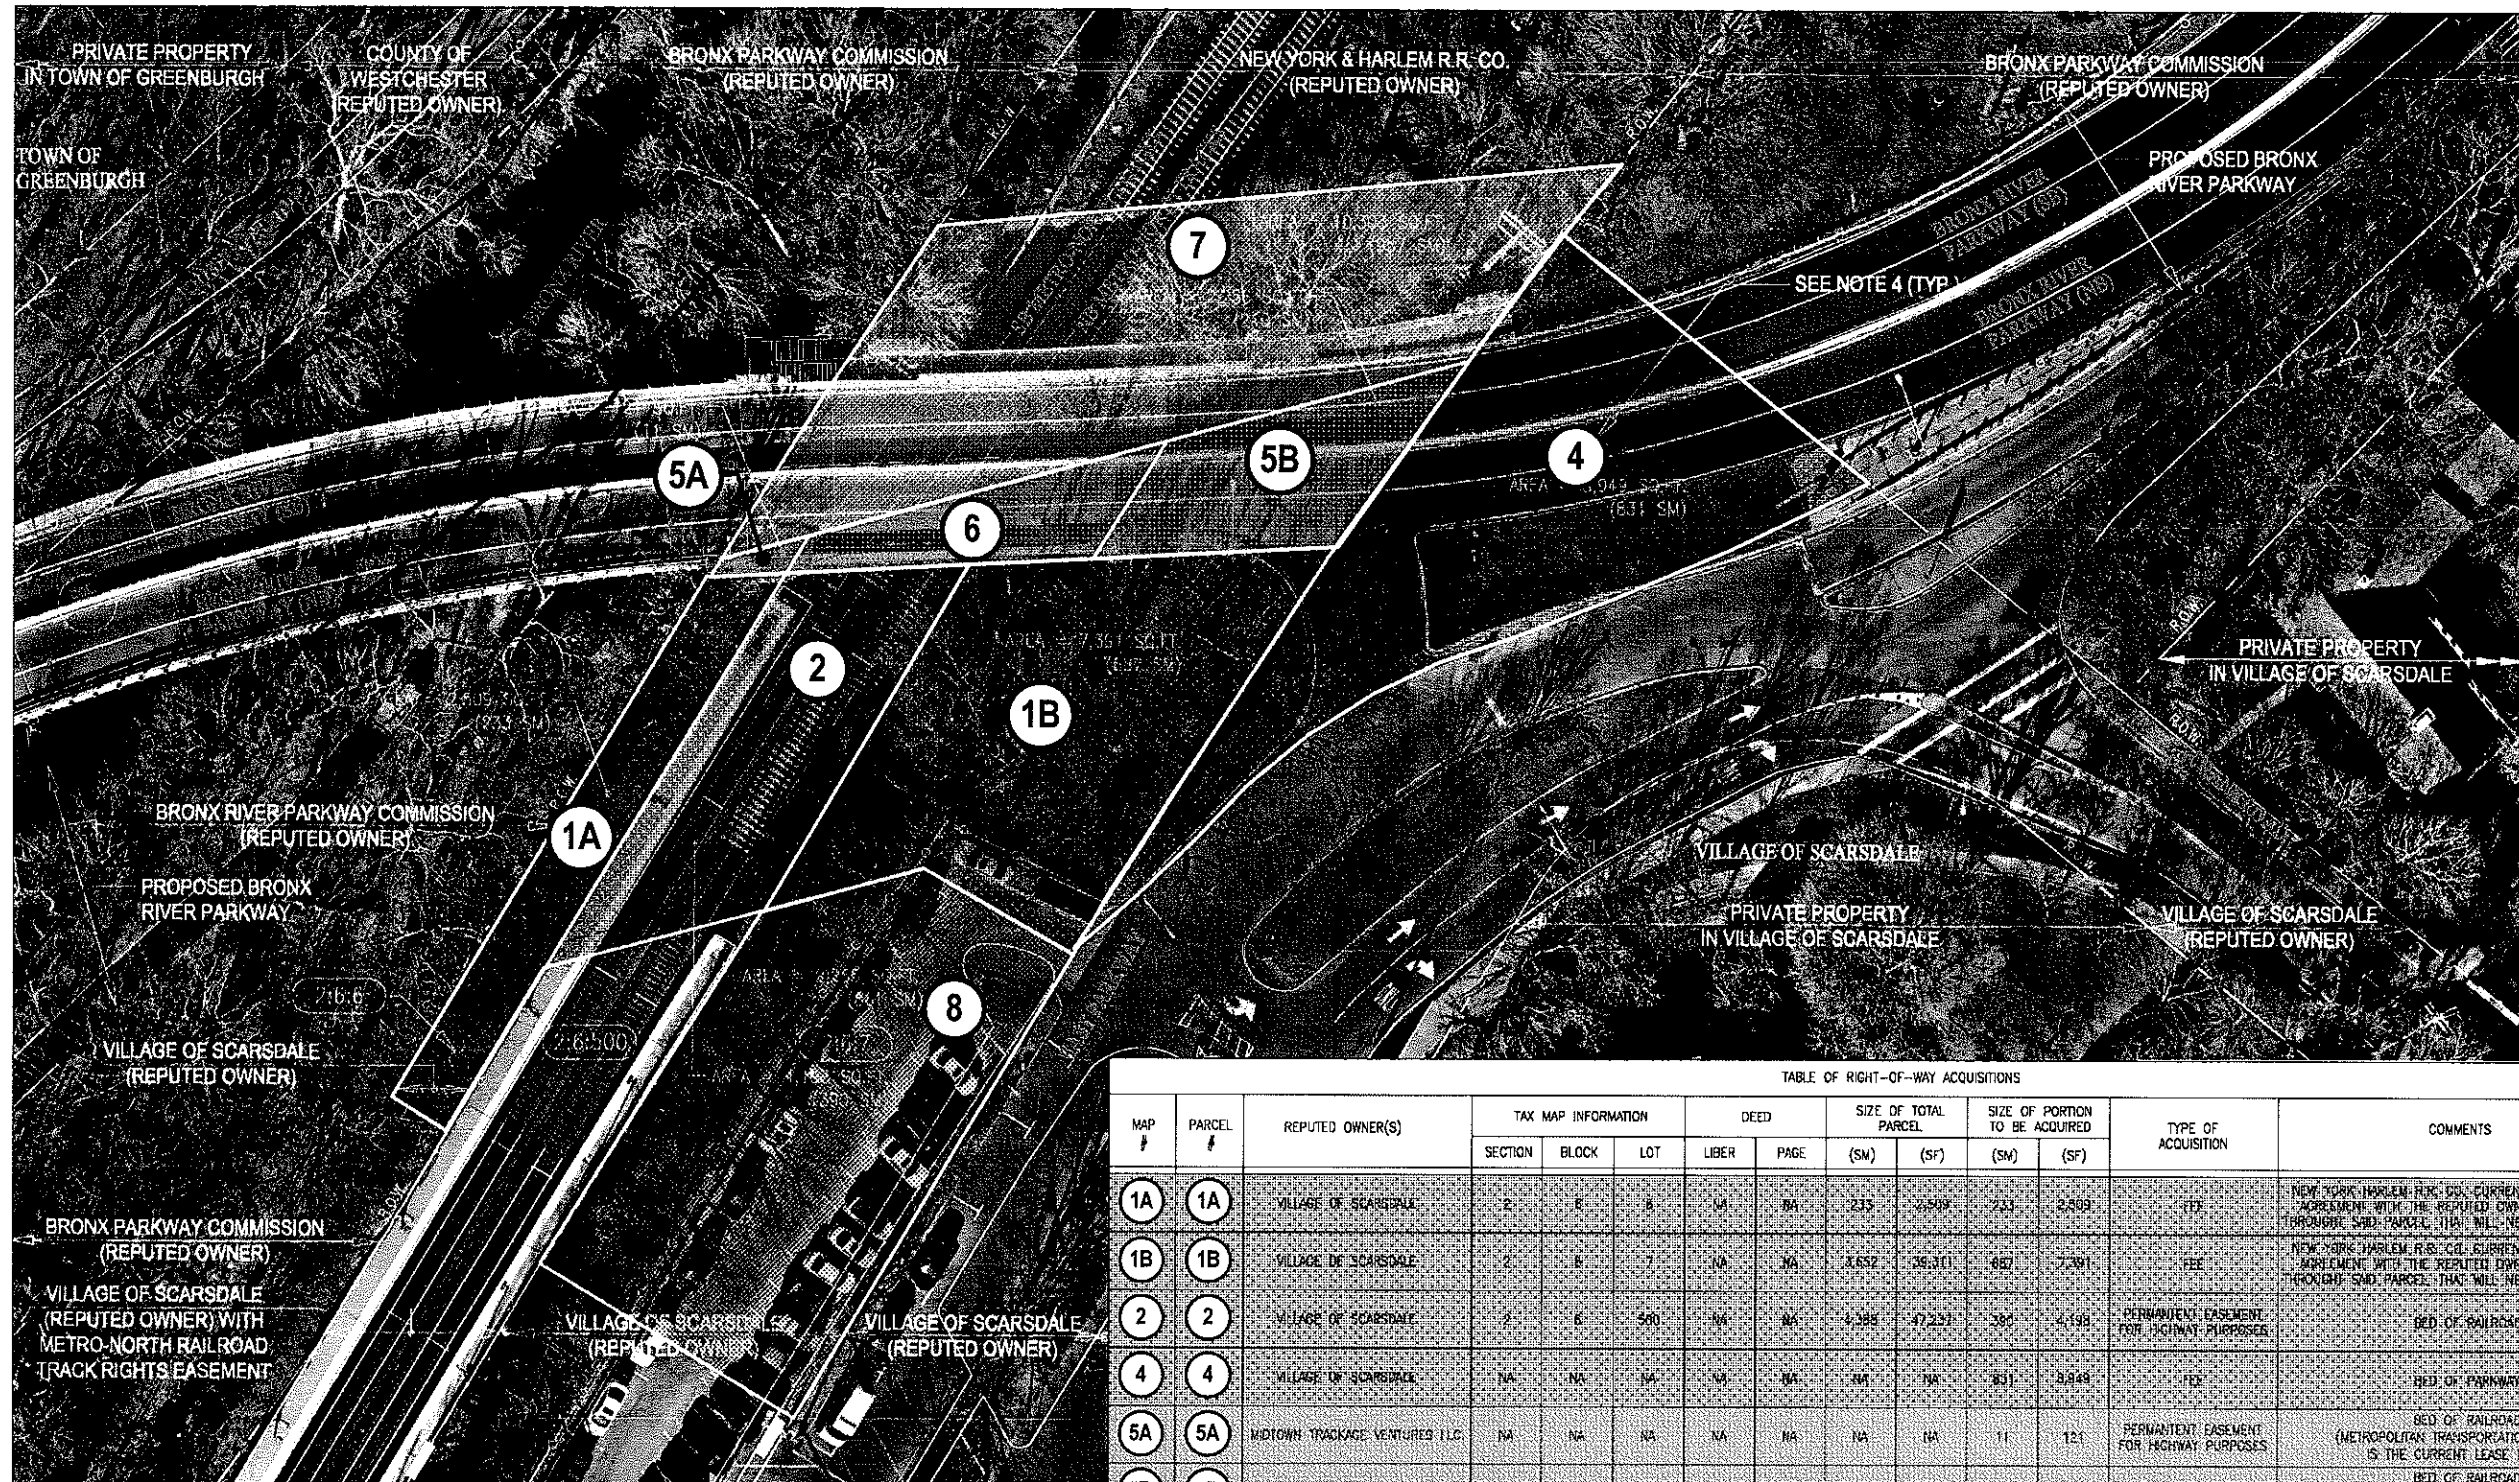

12/6/10
ID 7
EXHIBIT

TABLE OF RIGHT-OF-WAY ACQUISITIONS

MAP #	PARCEL #	REPUTED OWNER(S)	TAX MAP INFORMATION			DEED		SIZE OF TOTAL PARCEL		SIZE OF PORTION TO BE ACQUIRED		TYPE OF ACQUISITION	COMMENTS
			SECTION	BLOCK	LOT	LIBER	PAGE	(SM)	(SF)	(SM)	(SF)		
1A	1A	VILLAGE OF SCARSDALE	2	8	6	NA	NA	235	2,509	223	2,409	FE	NEW YORK HARLEM R.R. CO. CURRENTLY HAS AN EASEMENT AGREEMENT WITH THE REPUTED OWNER GRANTING ACCESS THROUGH SAID PARCEL THAT WILL NEED TO BE TRANSFERRED.
1B	1B	VILLAGE OF SCARSDALE	2	8	7	NA	NA	1,632	36,311	467	739	FE	NEW YORK HARLEM R.R. CO. CURRENTLY HAS AN EASEMENT AGREEMENT WITH THE REPUTED OWNER GRANTING ACCESS THROUGH SAID PARCEL THAT WILL NEED TO BE TRANSFERRED.
2	2	VILLAGE OF SCARSDALE	2	8	590	NA	NA	4,398	47,257	386	4,199	PERMANENT EASEMENT FOR HIGHWAY PURPOSES	BED OF RAILROAD
4	4	VILLAGE OF SCARSDALE	NA	NA	NA	NA	NA	NA	NA	831	8,949	FE	BED OF PARKWAY
5A	5A	MIDTOWN TRACKAGE VENTURES LLC	NA	NA	NA	NA	NA	NA	NA	11	121	PERMANENT EASEMENT FOR HIGHWAY PURPOSES	BED OF RAILROAD (METROPOLITAN TRANSPORTATION AUTHORITY IS THE CURRENT LEASE HOLDER)
5B	5B	MIDTOWN TRACKAGE VENTURES LLC	NA	NA	NA	NA	NA	NA	NA	210	2,260	PERMANENT EASEMENT FOR HIGHWAY PURPOSES	BED OF RAILROAD (METROPOLITAN TRANSPORTATION AUTHORITY IS THE CURRENT LEASE HOLDER)
6	6	MIDTOWN TRACKAGE VENTURES LLC	NA	NA	NA	NA	NA	NA	NA	131	1,418	PERMANENT EASEMENT FOR HIGHWAY PURPOSES	BED OF RAILROAD (METROPOLITAN TRANSPORTATION AUTHORITY IS THE CURRENT LEASE HOLDER)
7	7	MIDTOWN TRACKAGE VENTURES LLC	NA	NA	NA	NA	NA	NA	NA	957	10,303	TEMPORARY CONSTRUCTION EASEMENT	BED OF RAILROAD (METROPOLITAN TRANSPORTATION AUTHORITY IS THE CURRENT LEASE HOLDER)
8	8	VILLAGE OF SCARSDALE	2	8	7	NA	NA	3,652	39,311	881	9,286	TEMPORARY CONSTRUCTION EASEMENT	NEW YORK HARLEM R.R. CO. CURRENTLY HAS AN EASEMENT AGREEMENT WITH THE REPUTED OWNER GRANTING ACCESS THROUGH SAID PARCEL THAT WILL NEED TO BE TRANSFERRED.

LEGEND:

- EXIST. PROPERTY LINE
- ACQUISITION LINE
- PROPOSED BRONX RIVER PARKWAY

- ⊕ PARCEL NUMBER
- ⊕:⊕:⊕ SECTION:BLOCK:LOT

